

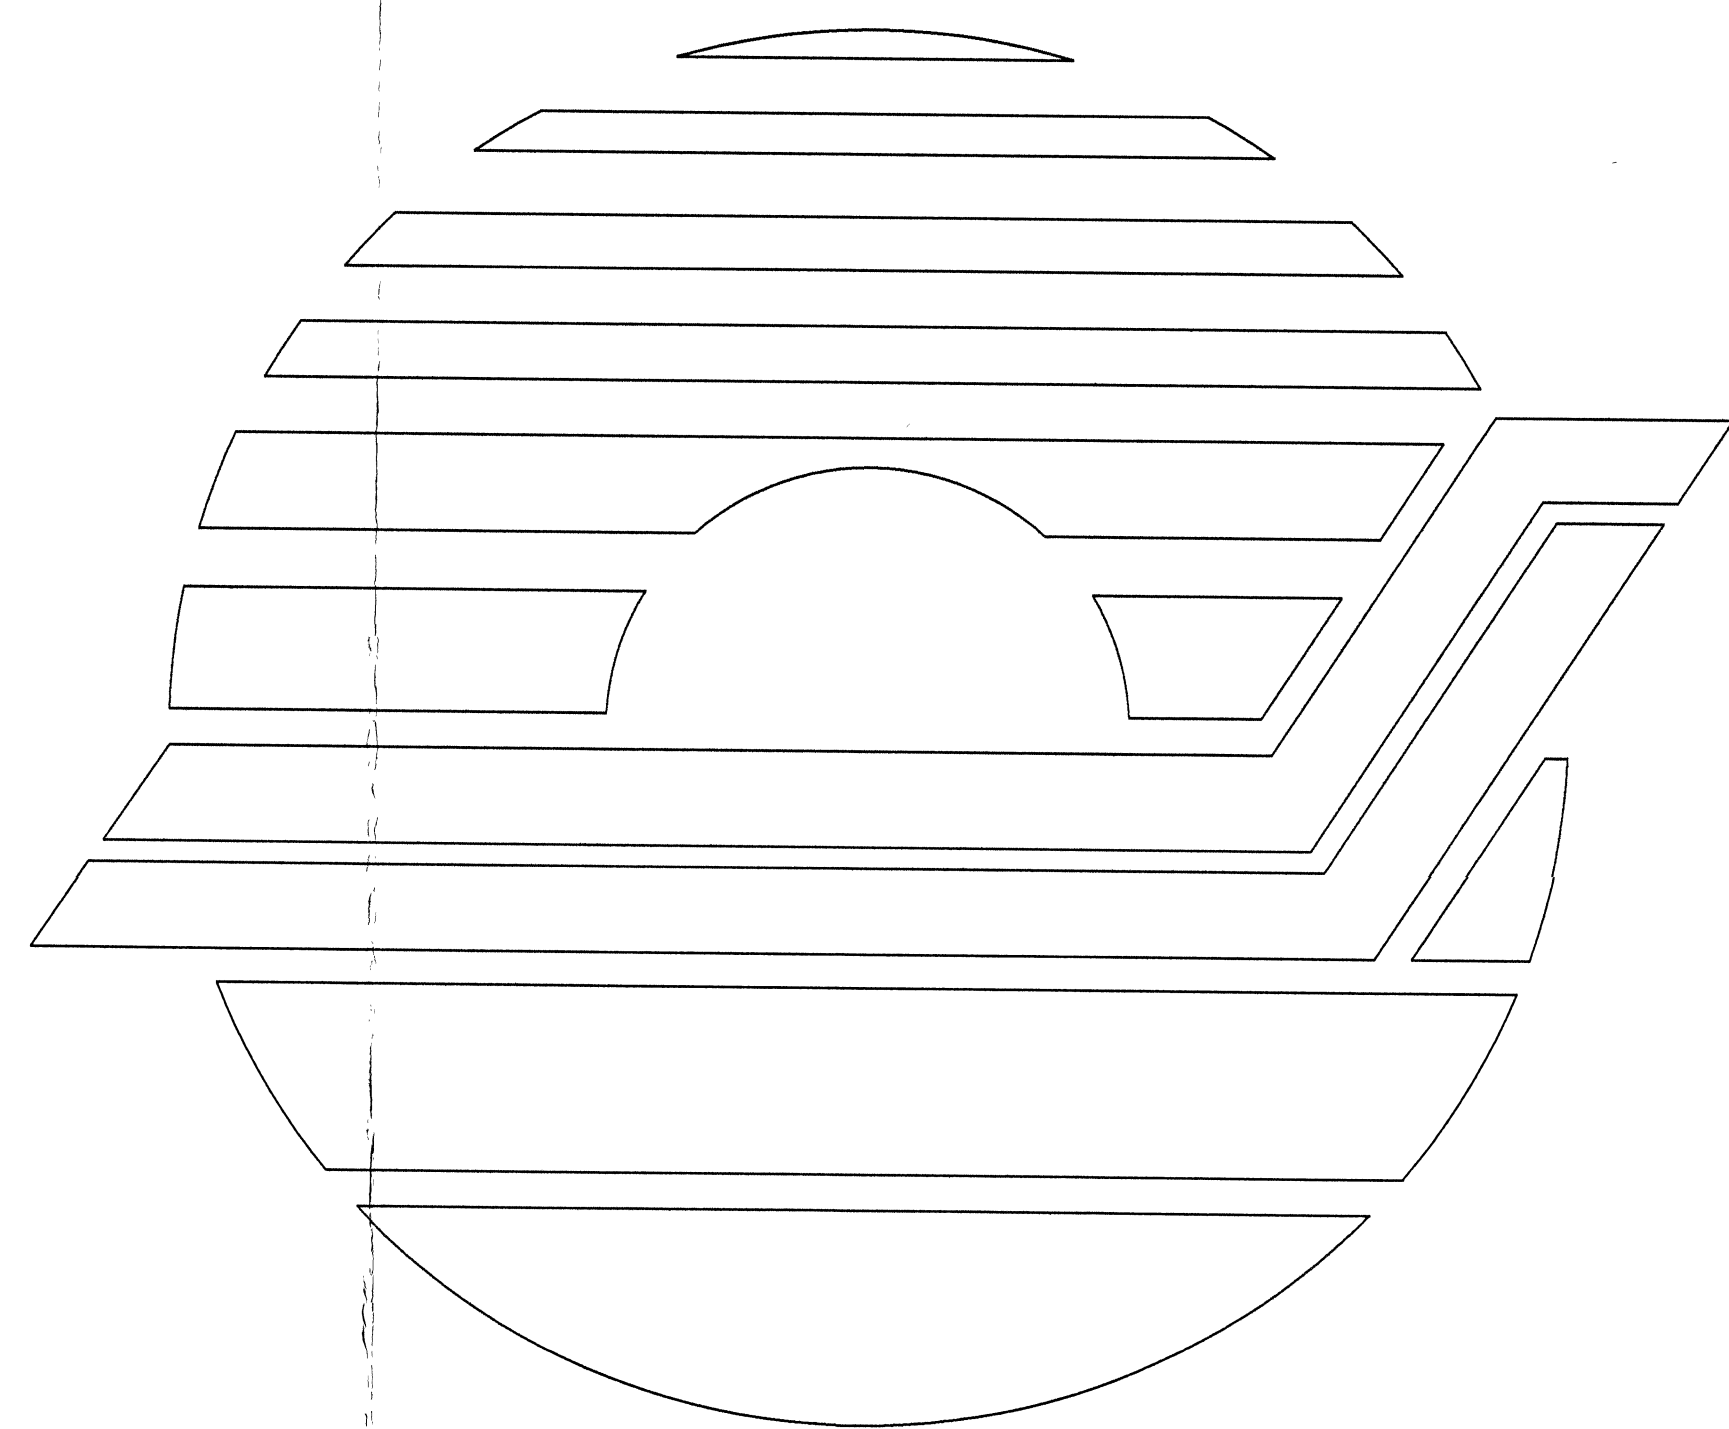


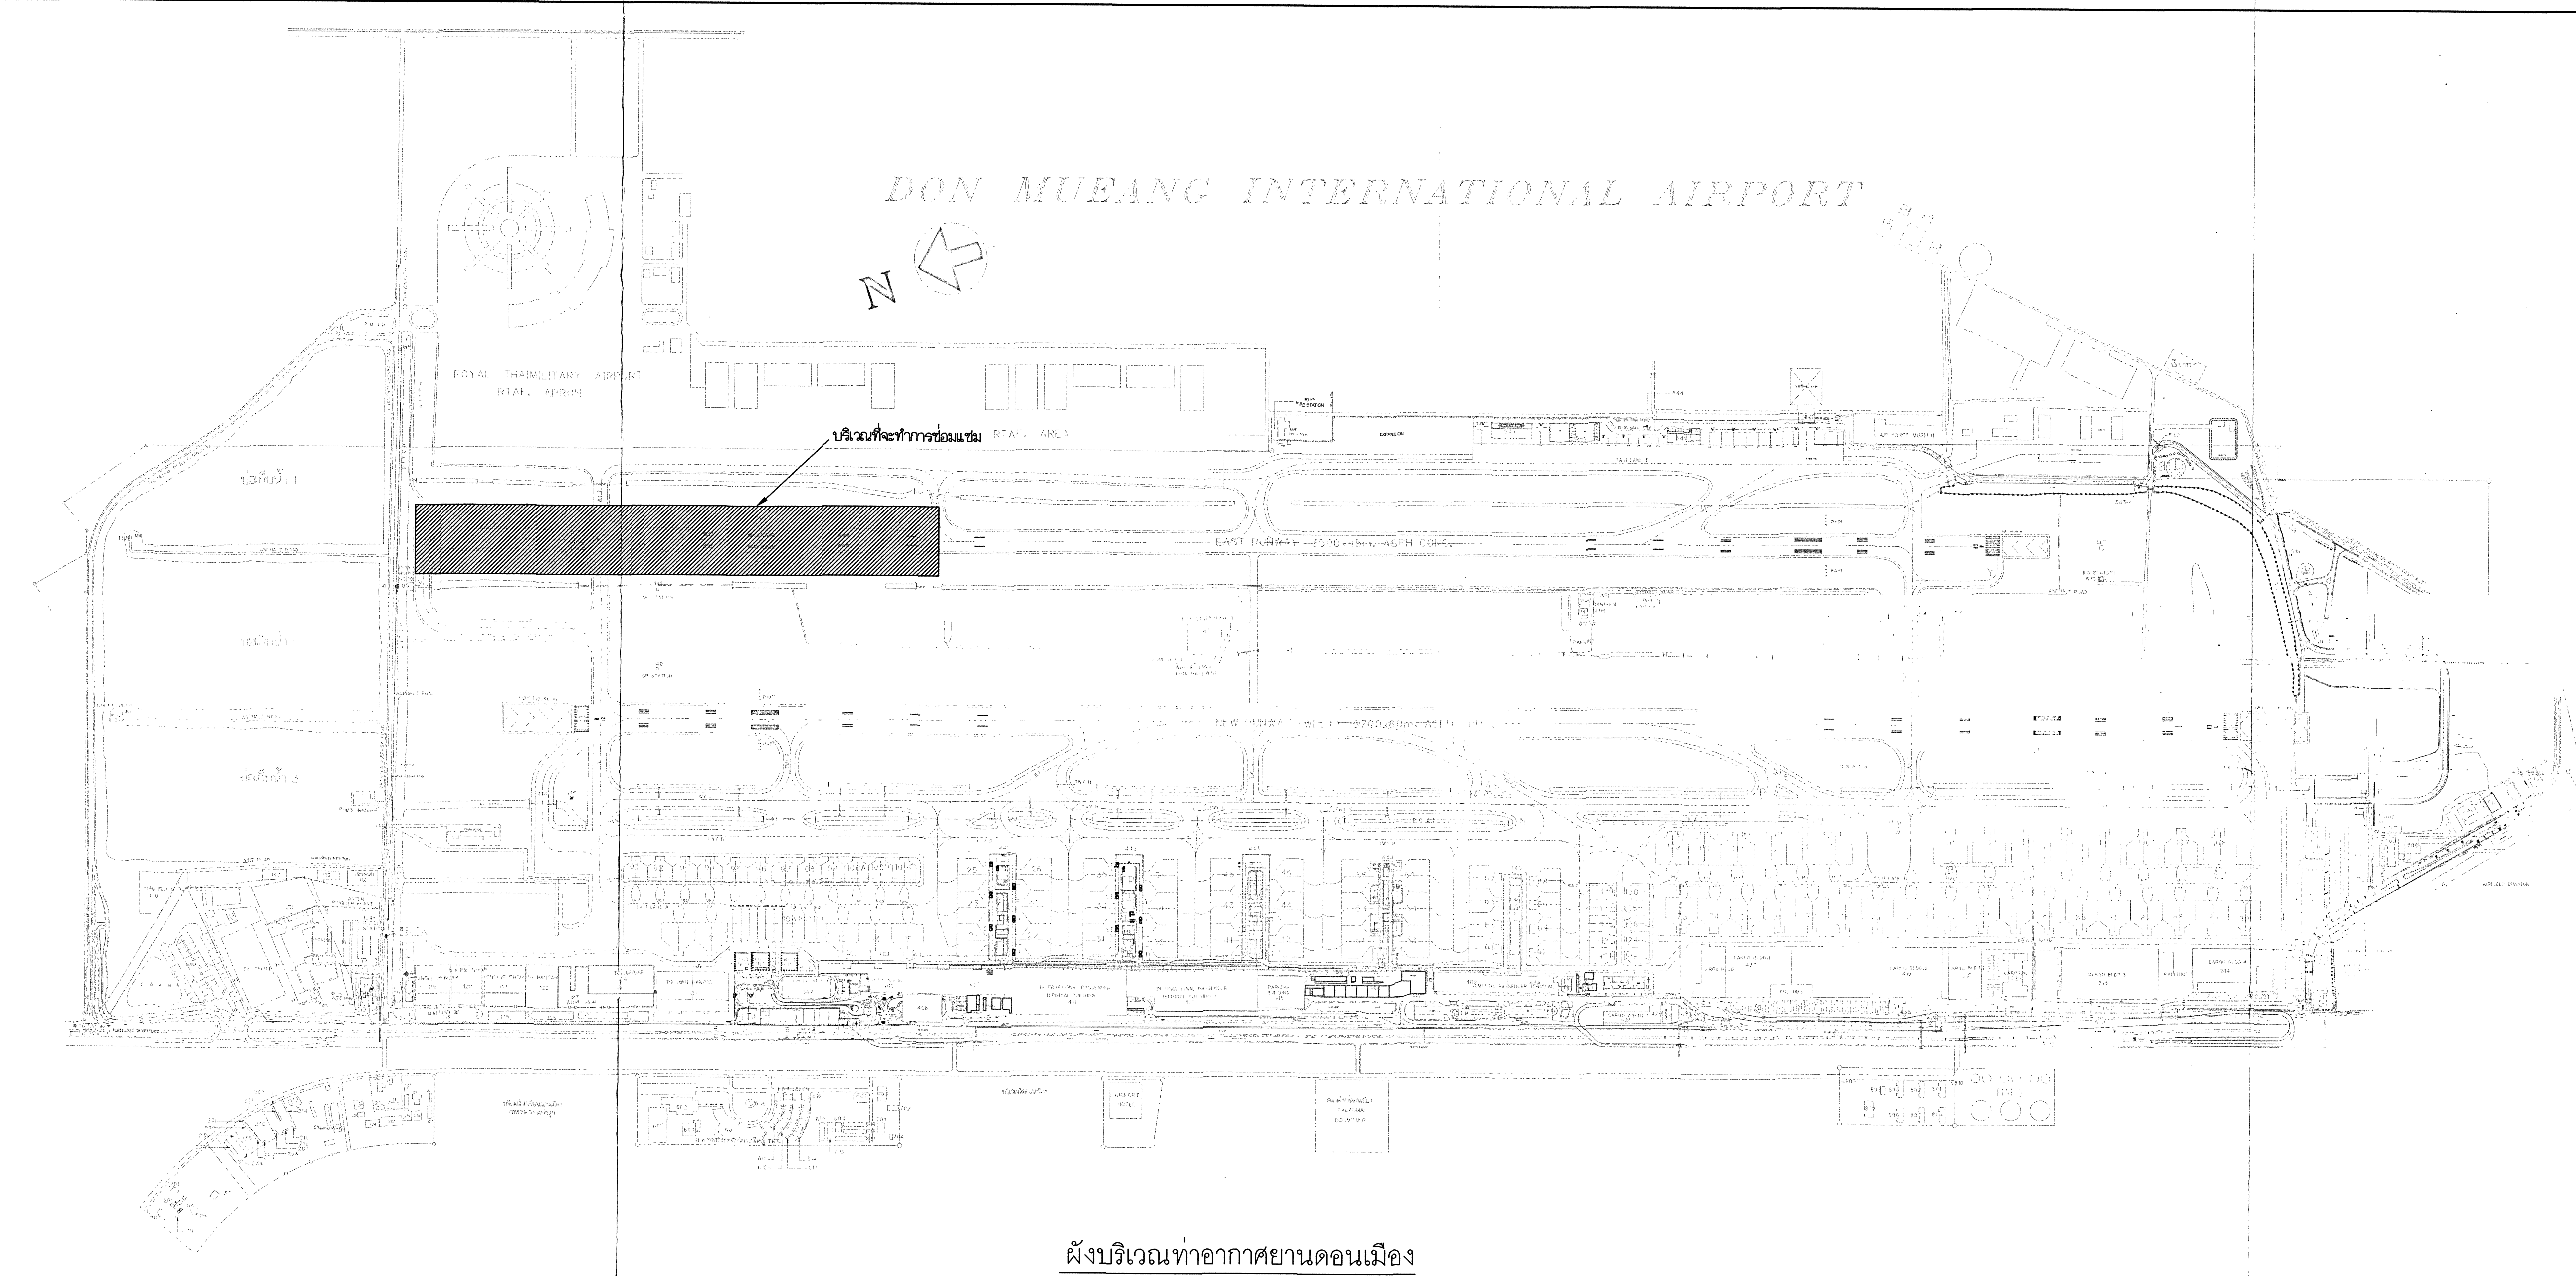


AOT

งานจ้างซ่อมแซมผิวทางวิ่ง 21L/03R
ท่าอากาศยานดอนเมือง




--

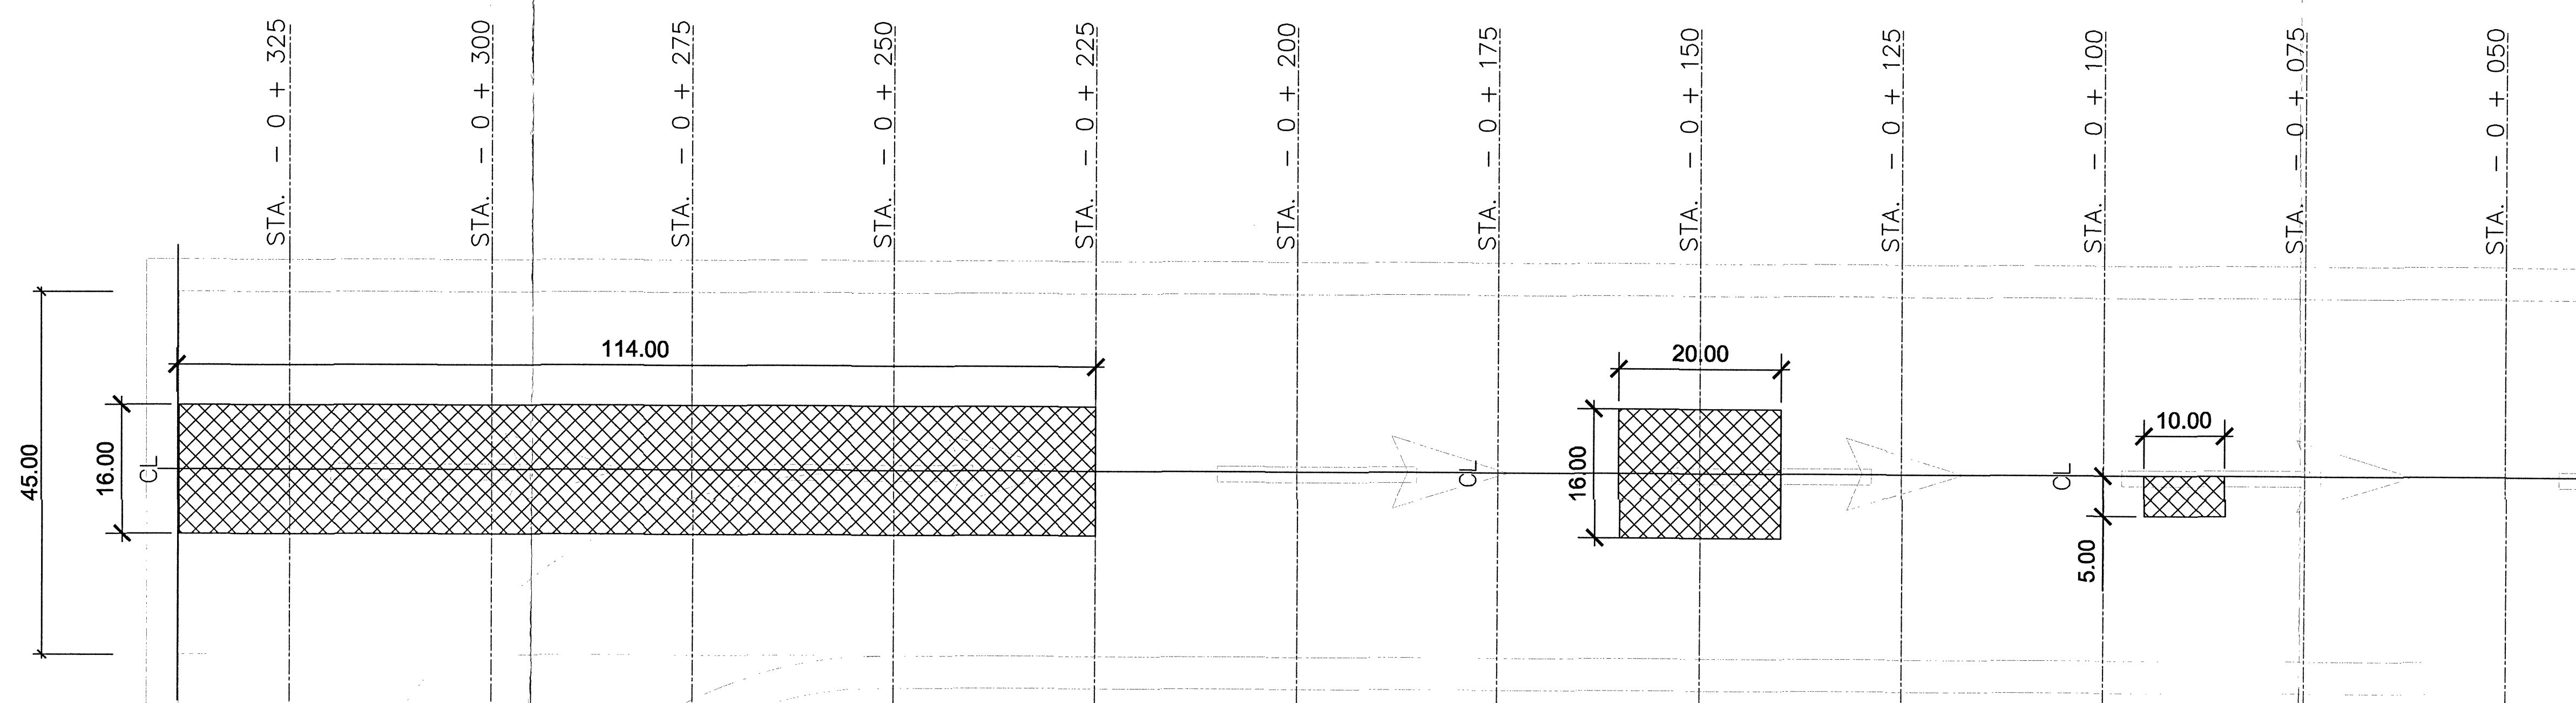


แปลนทางวิ่ง 21L/03R
SCALE NOT TO SCALE

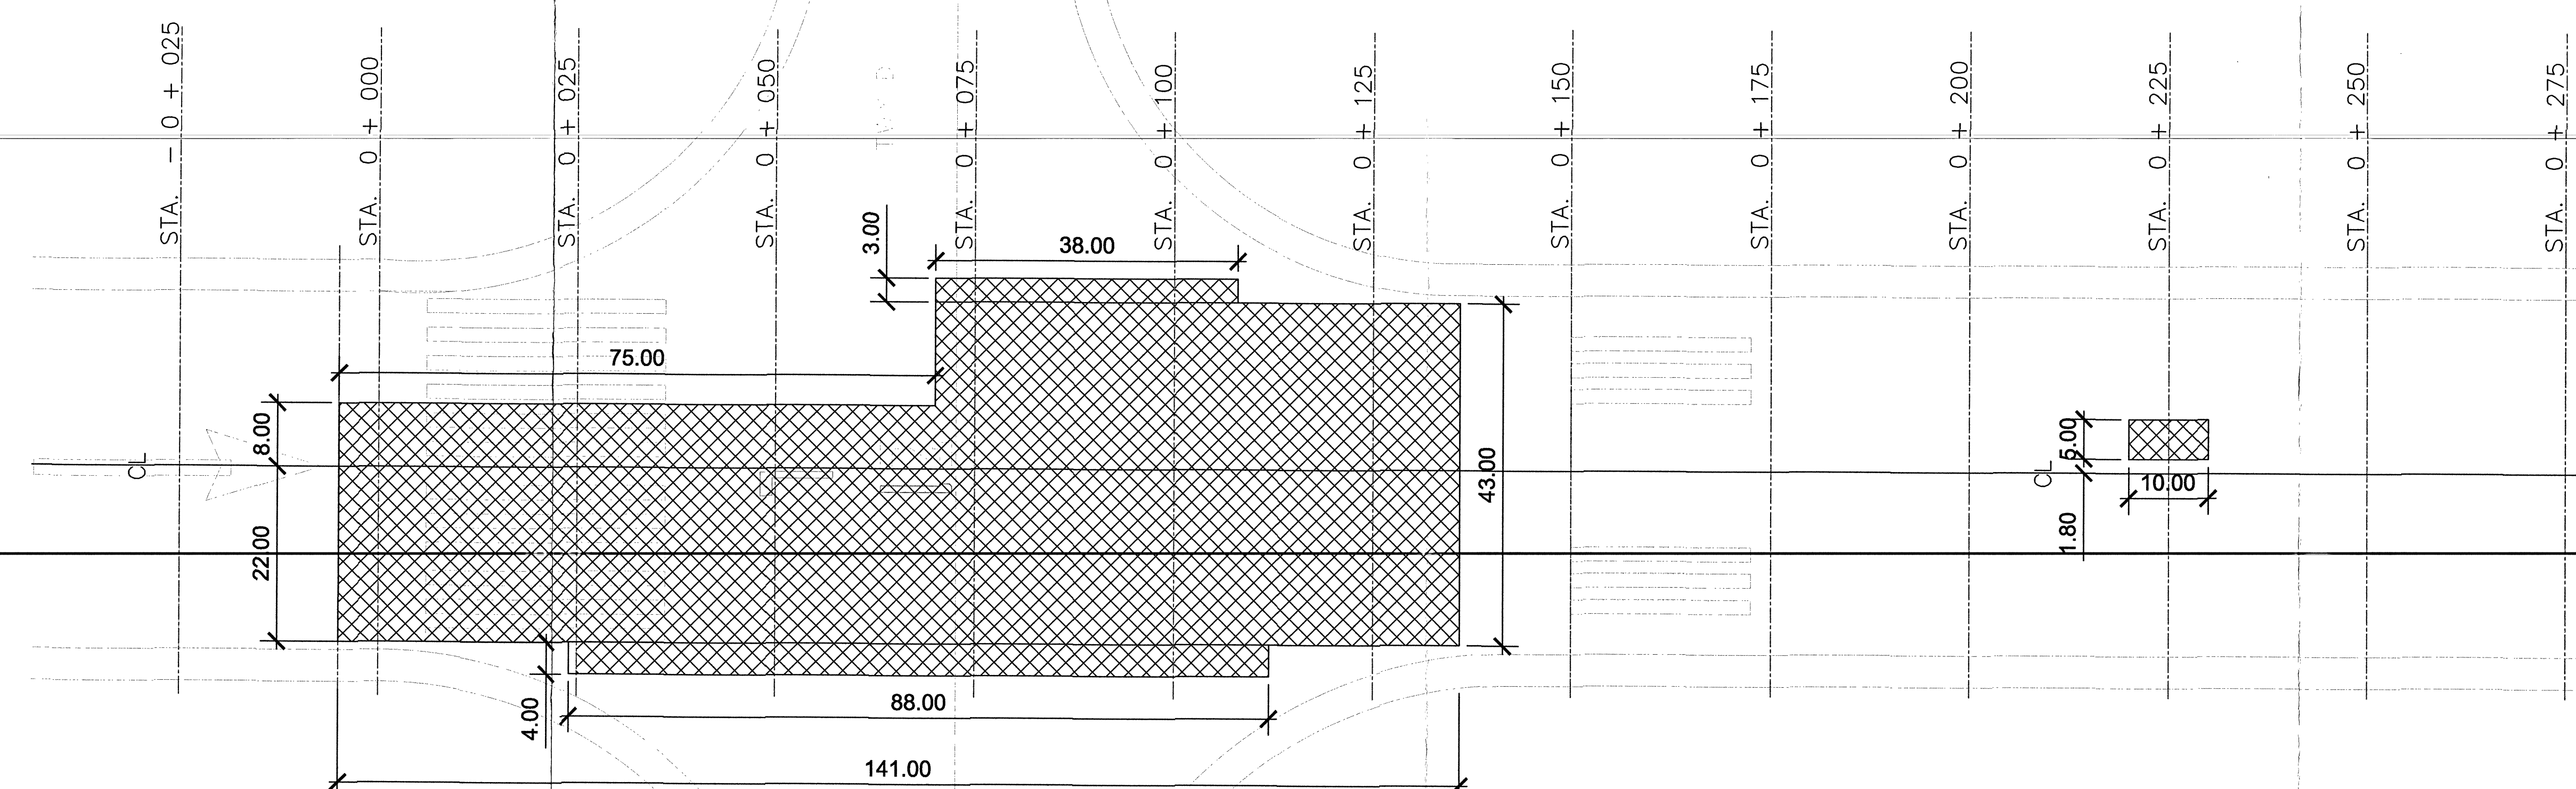


แปลนทางวิ่ง 21L/03R
SCALE NOT TO SCALE

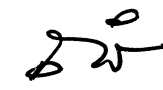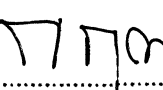
 บริษัท ท่าอากาศยานไทย จำกัด (มหาชน) เลขที่ 333 ถนนพหลโยธิน แขวงสีกัน เขตดอนเมือง กรุงเทพมหานคร 10210 โทรศัพท์ : 02 535 1111 โทรสาร : 02 535 4061 อีเมล : aotpr@airportthai.co.th	
โครงการ งานจ้างซ่อมแซมผิวทางวิ่ง 21L/03R ท่าอากาศยานดอนเมือง	
สำรวจโดย	ผสข ทดม
เขียนแบบ	นายเจษฎา หนูคิด
สถาปนิก	
วิศวกรโยธา	 นายเจษฎา หนูคิด ภย 58659
วิศวกรไฟฟ้า	
วิศวกรเครื่องกล	
วิศวกรสุขาภิบาล	
ผู้อำนวยการส่วนสนามบิน	จ.อ.  ศิริวัฒน์ เมียงมุกข์
ผู้อำนวยการฝ่ายสนามบินและอาคาร	 นายณัฐวุฒิ รัตนสุนทร
แบบแสดง	- แปลนทางวิ่ง 21L/03R
แบบเลขที่	วันที่ ๒ / 3 / 2564 แผ่นที่ จำนวนแผ่น

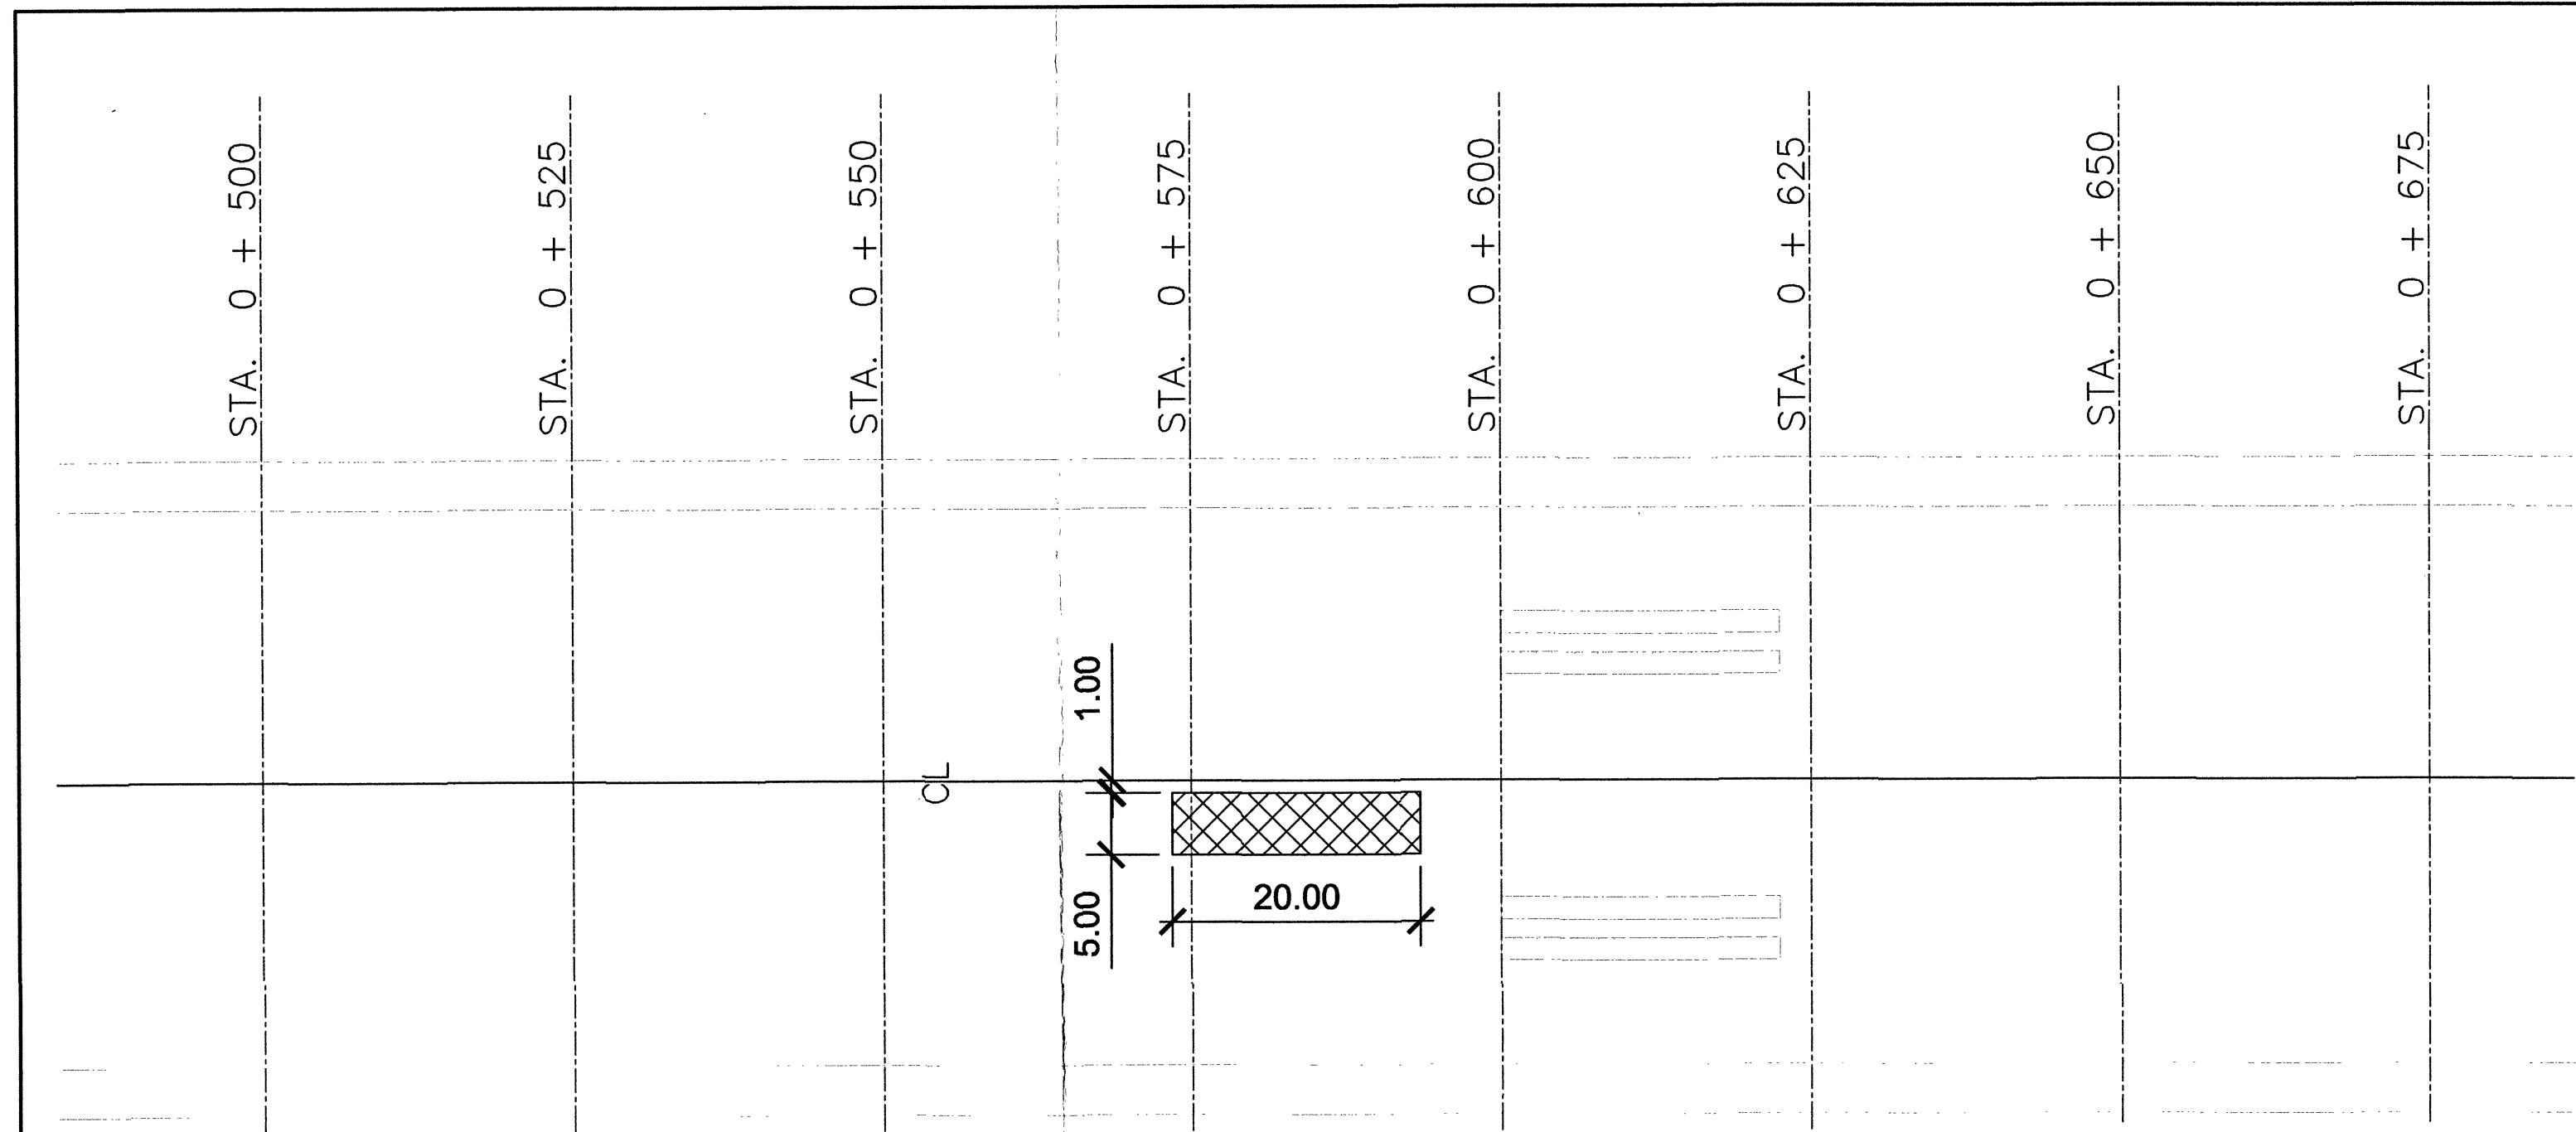


แผนทางวิ่ง 21L/03R
SCALE NOT TO SCALE

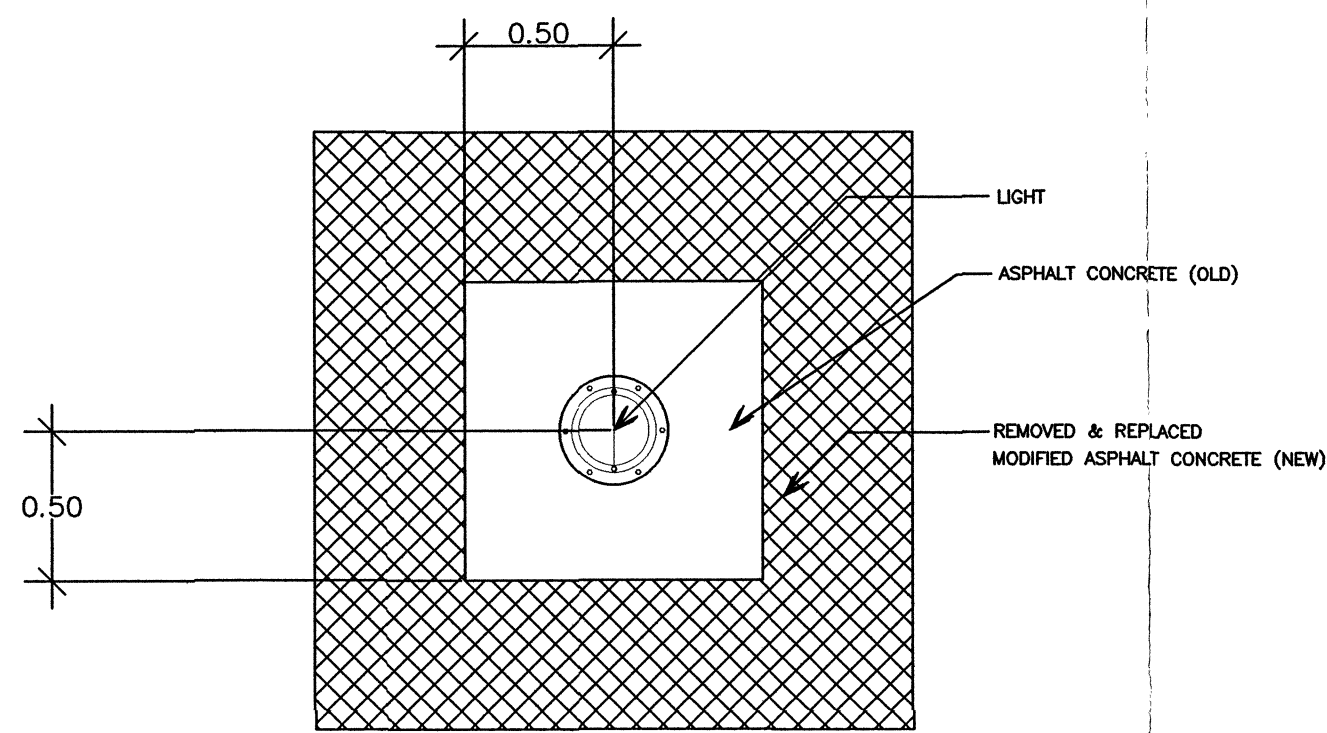

Typical Section โคมไฟผิวทางวิ่ง
SCALE NOT TO SCALE

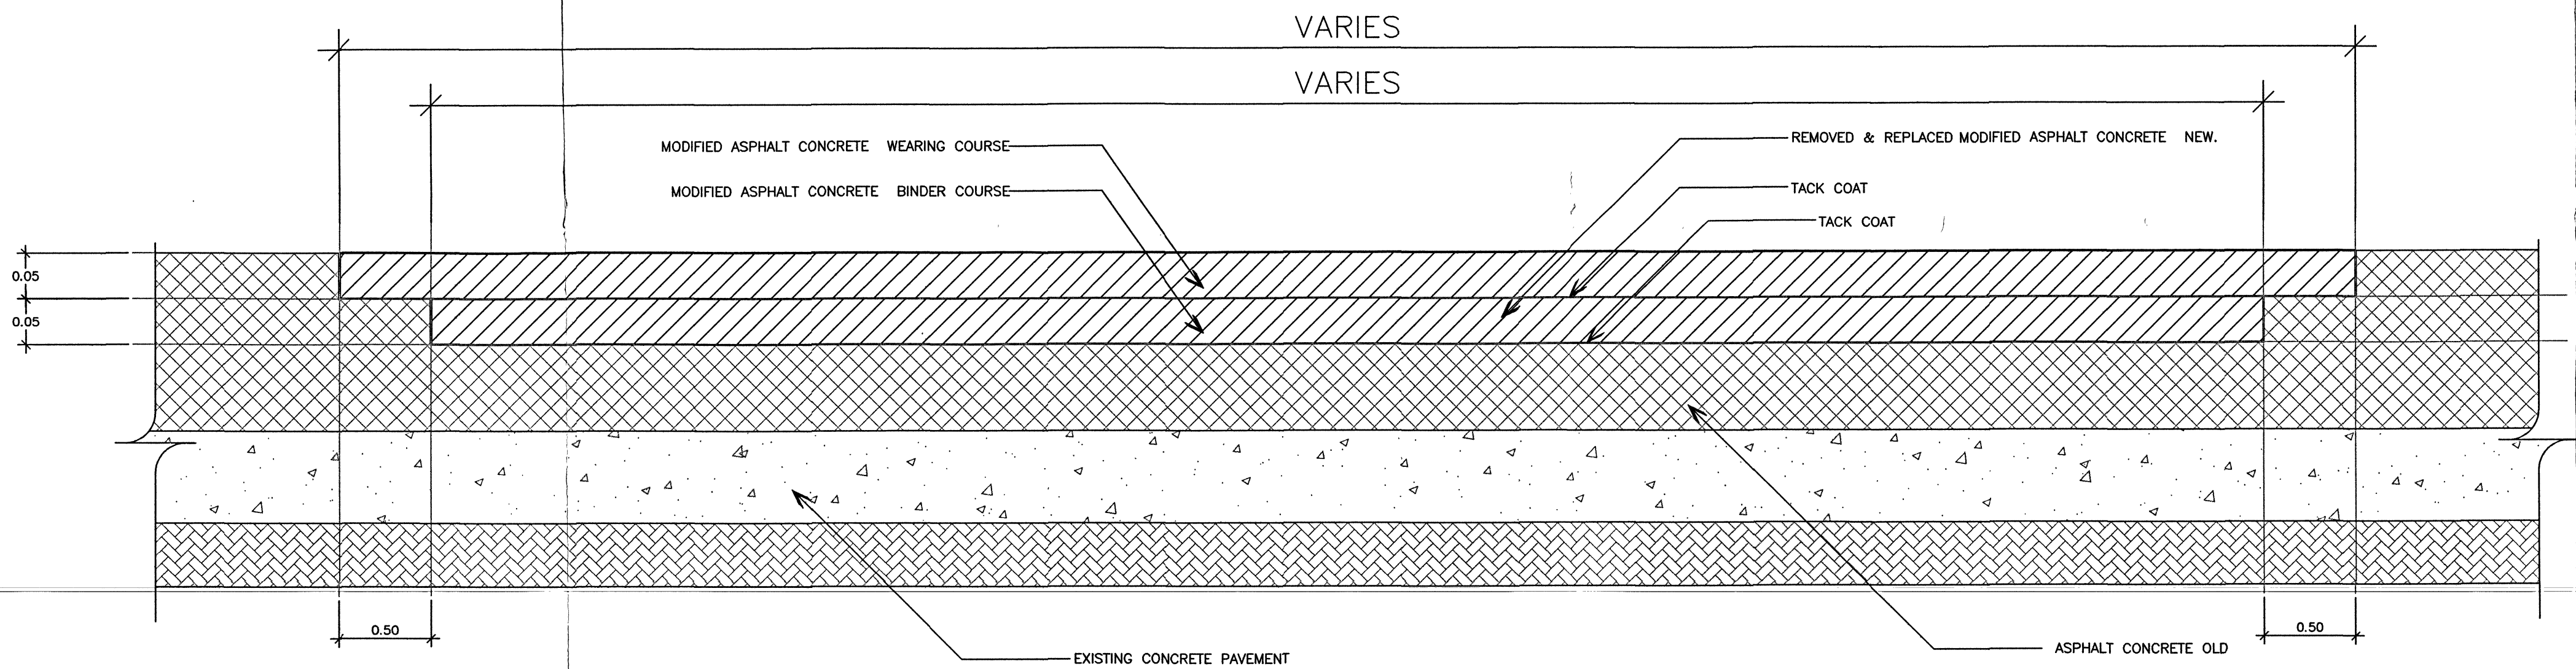

Typical Cross Section
SCALE NOT TO SCALE

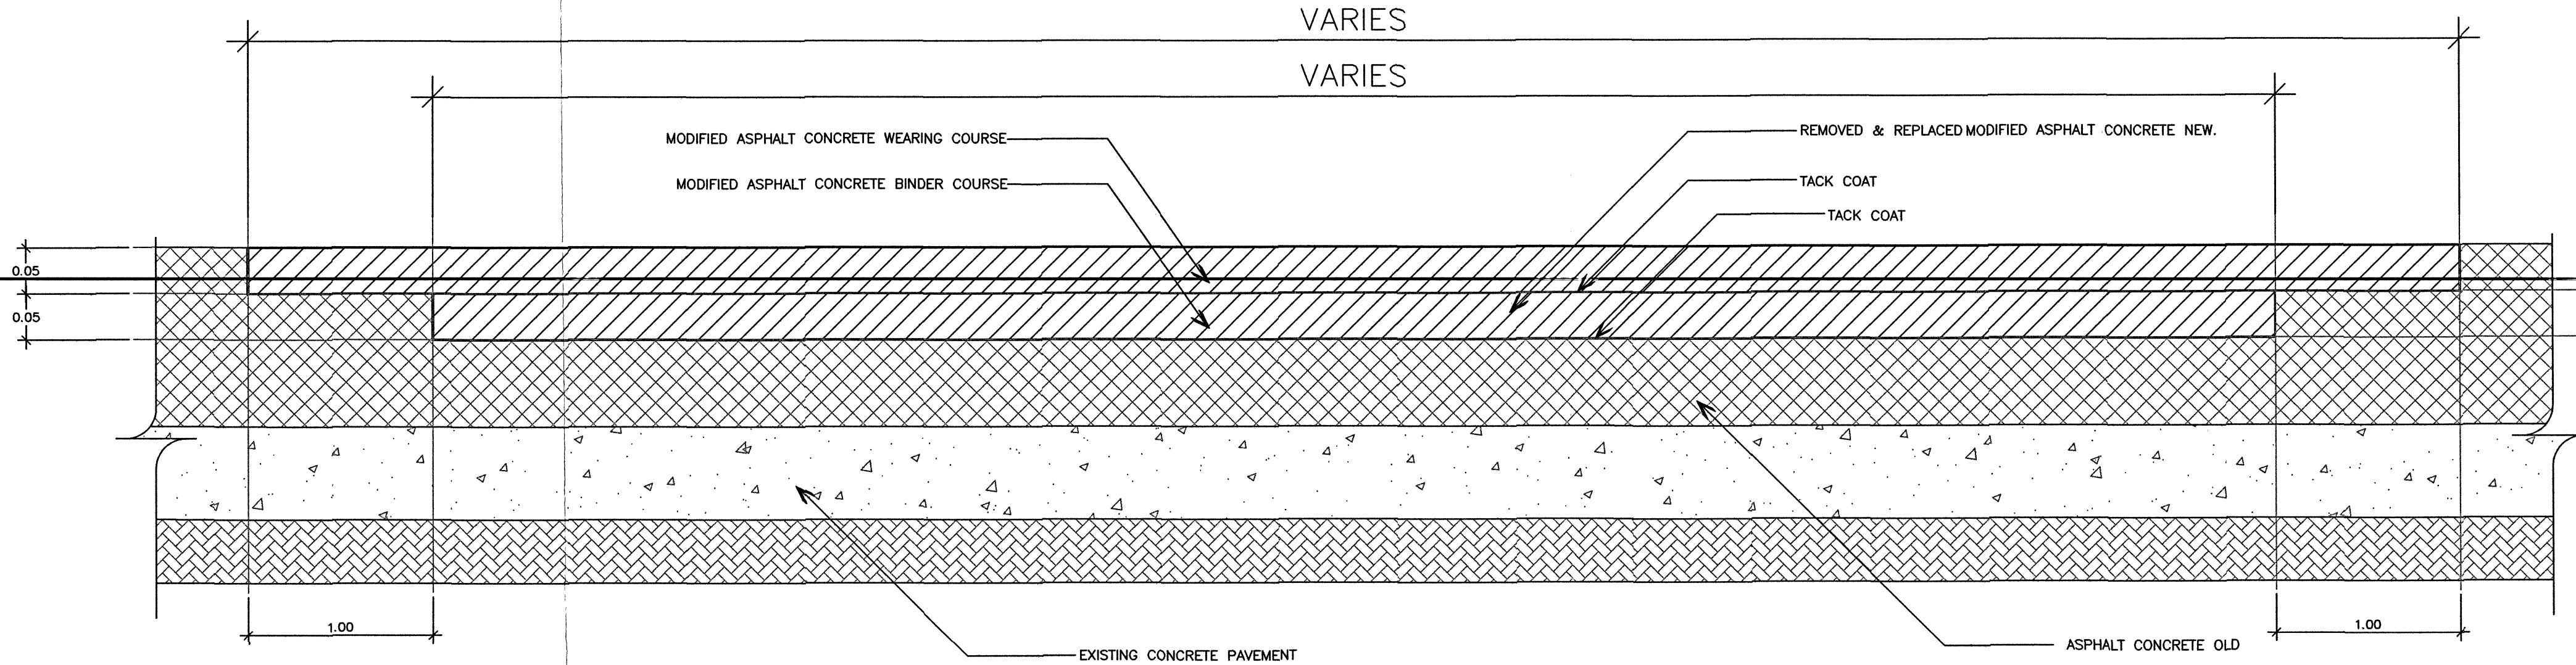

Typical Profile Section




บริษัท ท่าอากาศยานไทย จำกัด (มหาชน)
เลขที่ 333 ถนนเชิดวุฒากาศ แขวงสีกัน
เขตดอนเมือง กรุงเทพมหานคร 10210
โทรศัพท์ : 02 535 1111
โทรสาร : 02 535 4061
อีเมล : aotpr@airportthai.co.th

โครงการ
งานจ้างซ่อมแซมผิวทางวิ่ง 21L/03R
ท่าอากาศยานดอนเมือง

สำรวจโดย ฝน ทน
เขียนแบบ
นายเจษฎา หนูสุด

สถาปนิก
.....

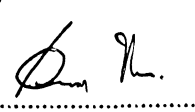
วิศวกรโยธา

นายเจษฎา หนูสุด อย 58659

วิศวกรไฟฟ้า
.....

วิศวกรเครื่องกล
.....

วิศวกรสุขาภิบาล
.....

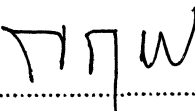ผู้อำนวยการส่วนสนามบิน
จ.อ. 
ฉวีรัตน์ เขียวฤทธิ์

ผู้อำนวยการฝ่ายสนามบินและอาคาร

นายณัฐวุฒิ รัตนสุนทร

แบบแสดง
- แผนทางวิ่ง 21L/03R
- Typical Section โคมไฟผิวทางวิ่ง
- Typical Cross Section
- Typical Profile Section



บริษัท ท่าอากาศยานไทย จำกัด (มหาชน)
โทรศัพท์ : 02 535 1111
โทรสาร : 02 535 4061
อีเมล : aotpr@airportthai.co.th

โครงการ

งานจ้างซ่อมแซมผิวทางวิ่ง 21L/03R
ท่าอากาศยานดอนเมือง

สำรวจโดย ผศ. ทศน

เขียนแบบ

นายเจษฎา หนูสุด

สถาปนิก

วิศวกรโยธา



นายเจษฎา หนูสุด ภย 58659

วิศวกรไฟฟ้า

วิศวกรเครื่องกล


วิศวกรสุขาภิบาล

ผู้อำนวยการส่วนสนามบิน

จ.อ. 

ดร.วิวัฒน์ เฝื่องมูญ

ผู้อำนวยการฝ่ายสนามบินและอาคาร

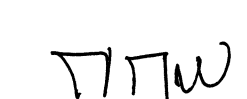

นายณัฐวุฒิ รัตนสุนทร


แบบแสดง

- TOUCHDOWN ZONE MARKING "21L" DETAIL
- TAXILANE CENTERLINE DETAIL
- DISPLACED THRESHPLD DETAIL
- LETTERS FOR RUNWAY DESIGNATION MARKING

แบบเลขที่
สสปร.๕๓ 07/64


วันที่ 15 / 3 / 2564

แผ่นที่ 04 จำนวนแผ่น 04

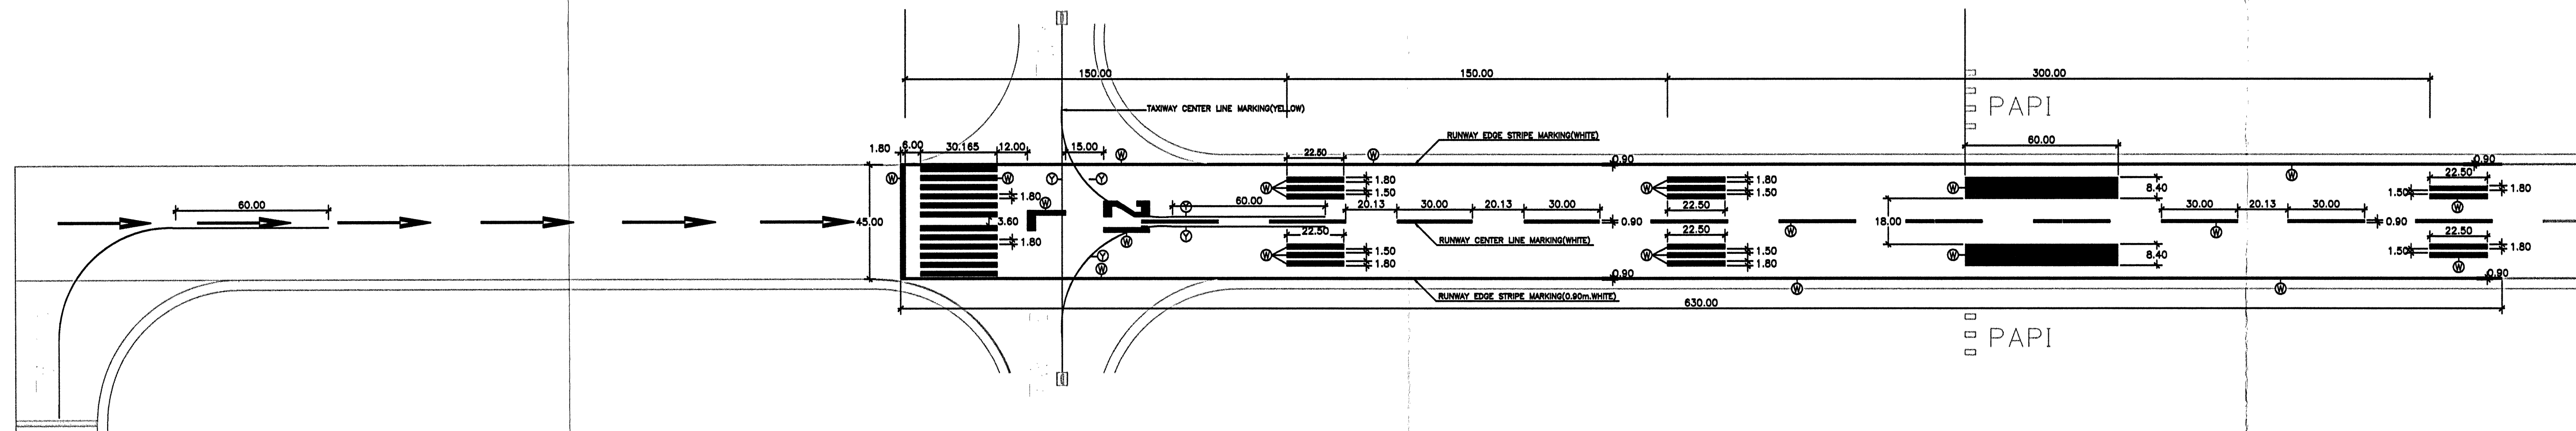


TOUCHDOWN ZONE MARKING 21L DETAIL

SCALE NOT TO SCALE

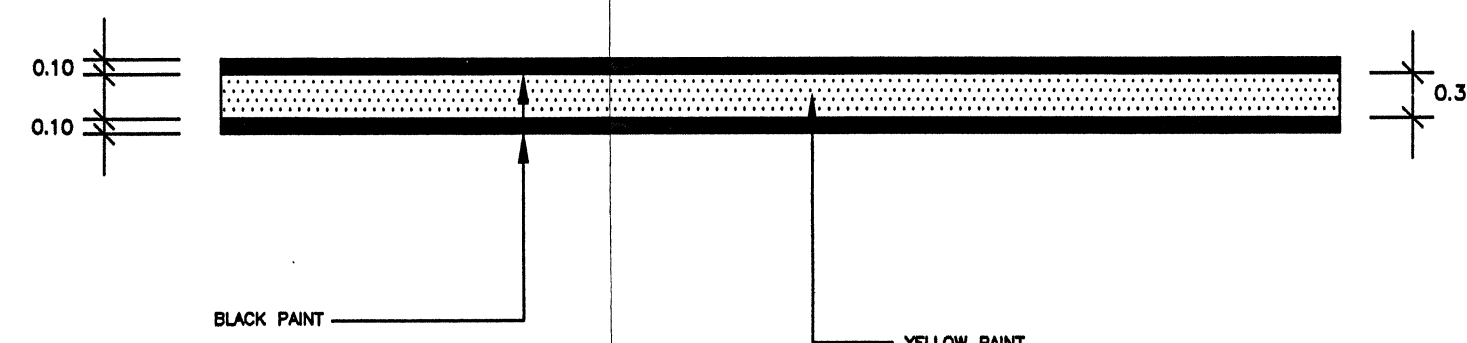


TAXILANE CENTERLINE DETAIL

SCALE NOT TO SCALE

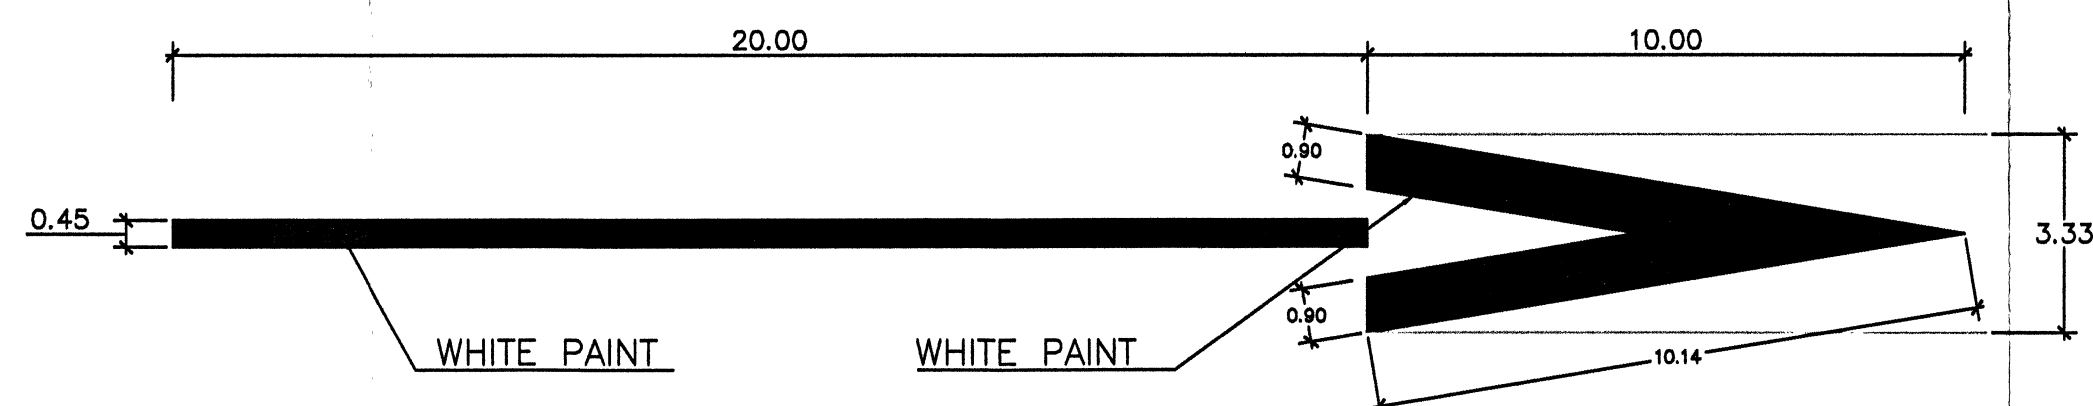

DISPLACED THRESHPLD DETAIL

SCALE NOT TO SCALE

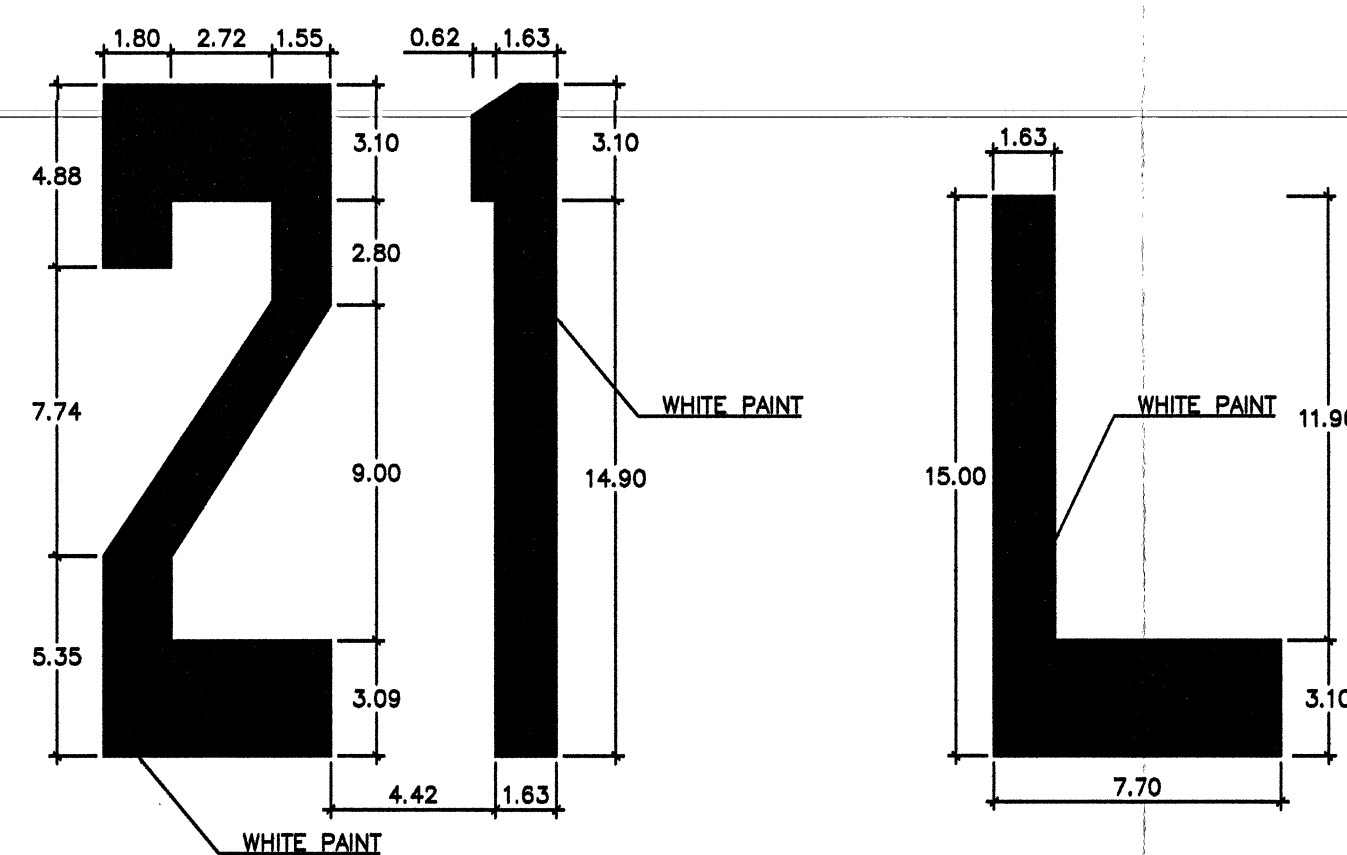

LETTERS FOR RUNWAY DESIGNATION MARKING

SCALE NOT TO SCALE